

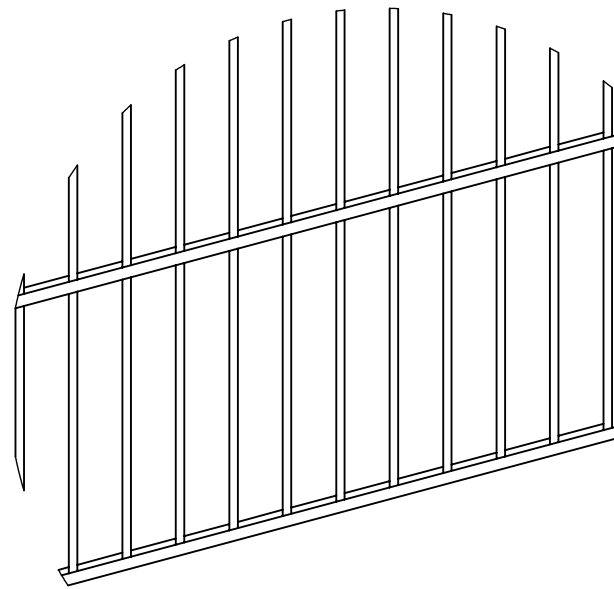
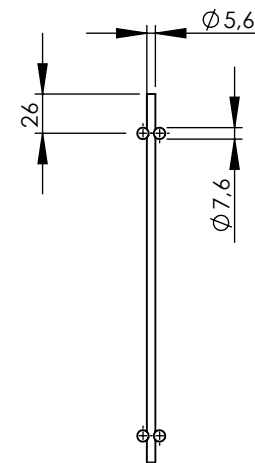
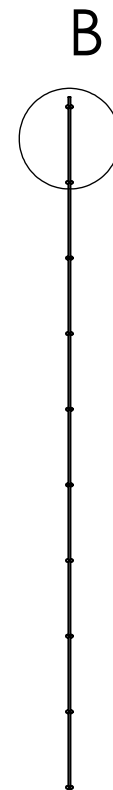


DETAIL C
SCALE 1 : 10

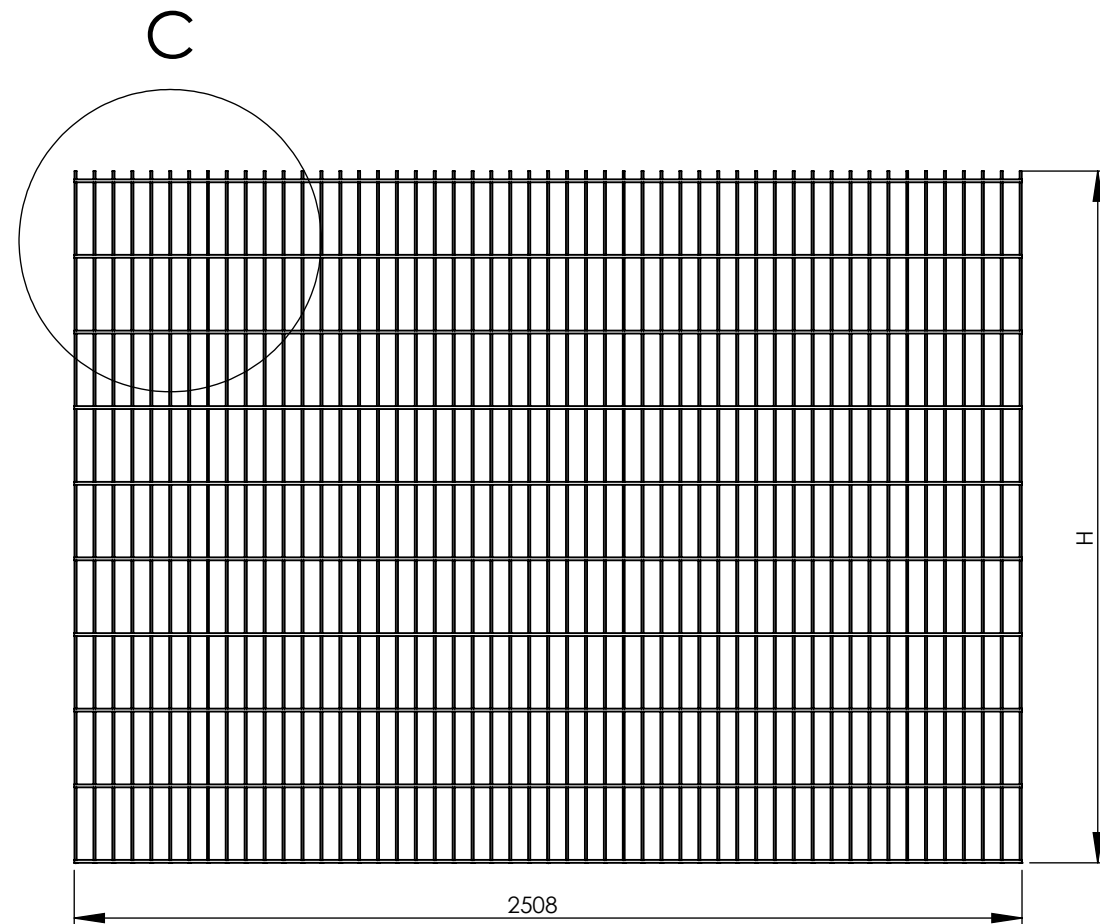

DETAIL A
SCALE 1 : 5


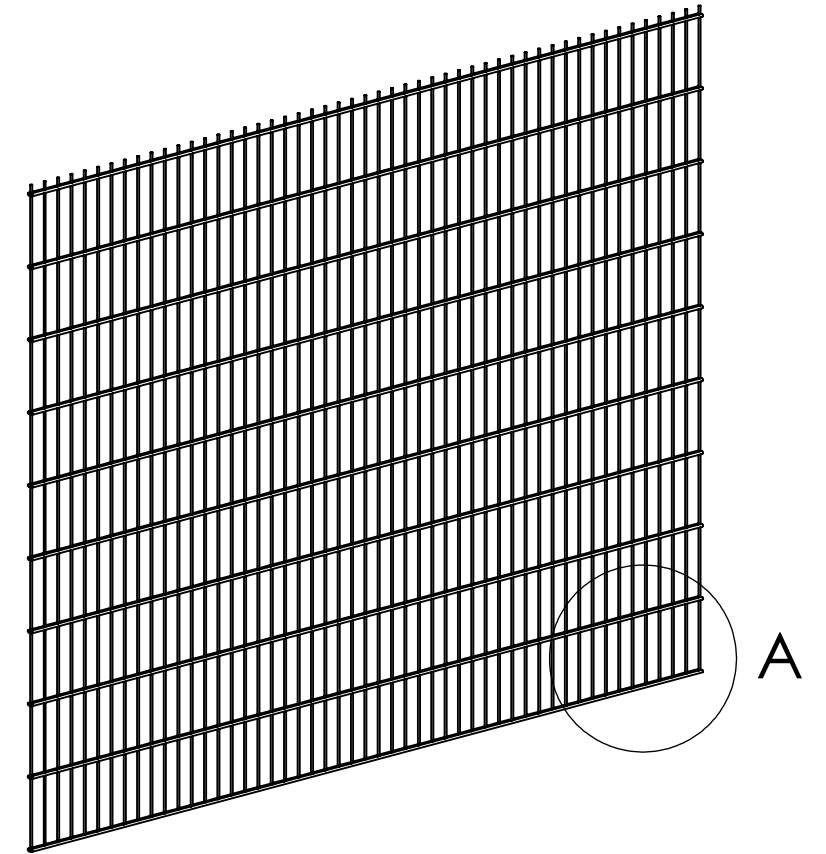



DETAIL B
SCALE 1 : 5

Name	H
2D 8-6-8 M50x200 H630	630
2D 8-6-8 M50x200 H830	830
2D 8-6-8 M50x200 H1030	1030
2D 8-6-8 M50x200 H1230	1230
2D 8-6-8 M50x200 H1430	1430
2D 8-6-8 M50x200 H1630	1630
2D 8-6-8 M50x200 H1830	1830
2D 8-6-8 M50x200 H2030	2030
2D 8-6-8 M50x200 H2230	2230
2D 8-6-8 M50x200 H2430	2430

VAN MERKSTEIJN
FENCES
Bedrijvenpark Twente 237
7602 KJ Almelo
This document is confidential.
All rights reserved.
Van Merksteijn Fences - Netherlands BV.

Drawing name: 2D 8-6-8 M50x200	REV. 2	Sheet 1
Tolerances acc. technical datasheet	Form. A3	Sheets 1
		Date: 5-2-2014

 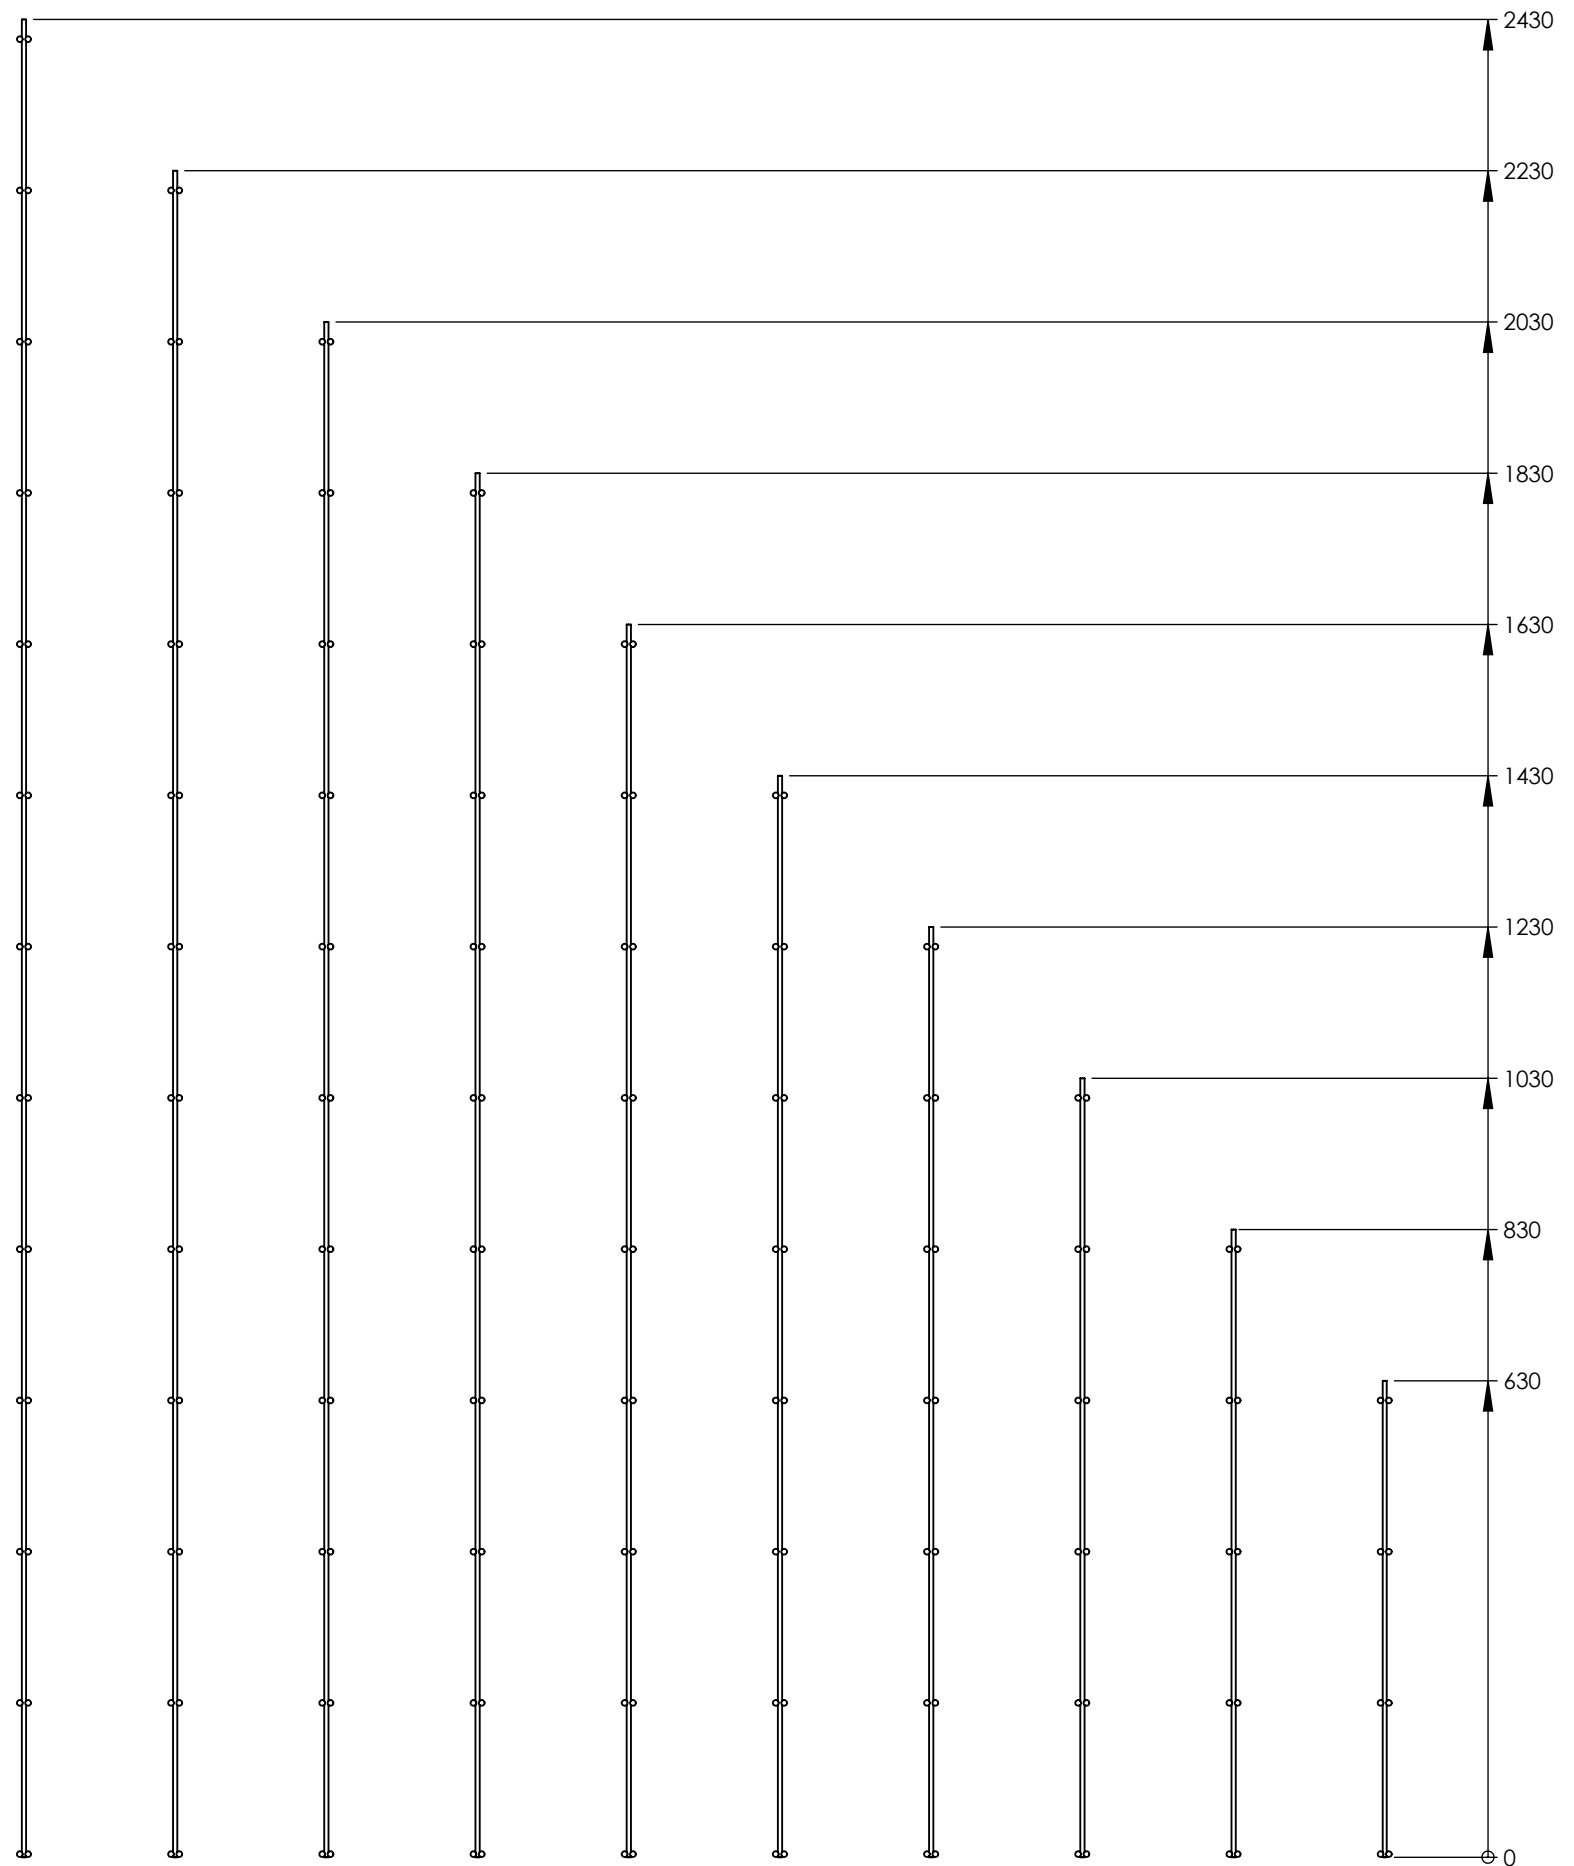


VAN MERKSTEIJN
 FENCES
 Bedrijvenpark Twente 237
 7602 KJ Almelo
 This document is confidential.
 All rights reserved.
 Van Merksteijn Fences - Netherlands BV.

Drawing name:
Overview 2D 8-6-8 M50x200
 Tolerances acc. technical datasheet

REV.	Sheet
2	1
Form.	Sheets
A3	1
Date: 5-2-2014	